

# MOBILE HOME REPLACEMENT PROGRAM



## Floor Plans


### Construction of Single Family Replacement Homes



Maine State Housing Authority  
2015

# MODEL 2630-FB

## 2 BEDROOMS, HWBB HEAT, FULL BASEMENT

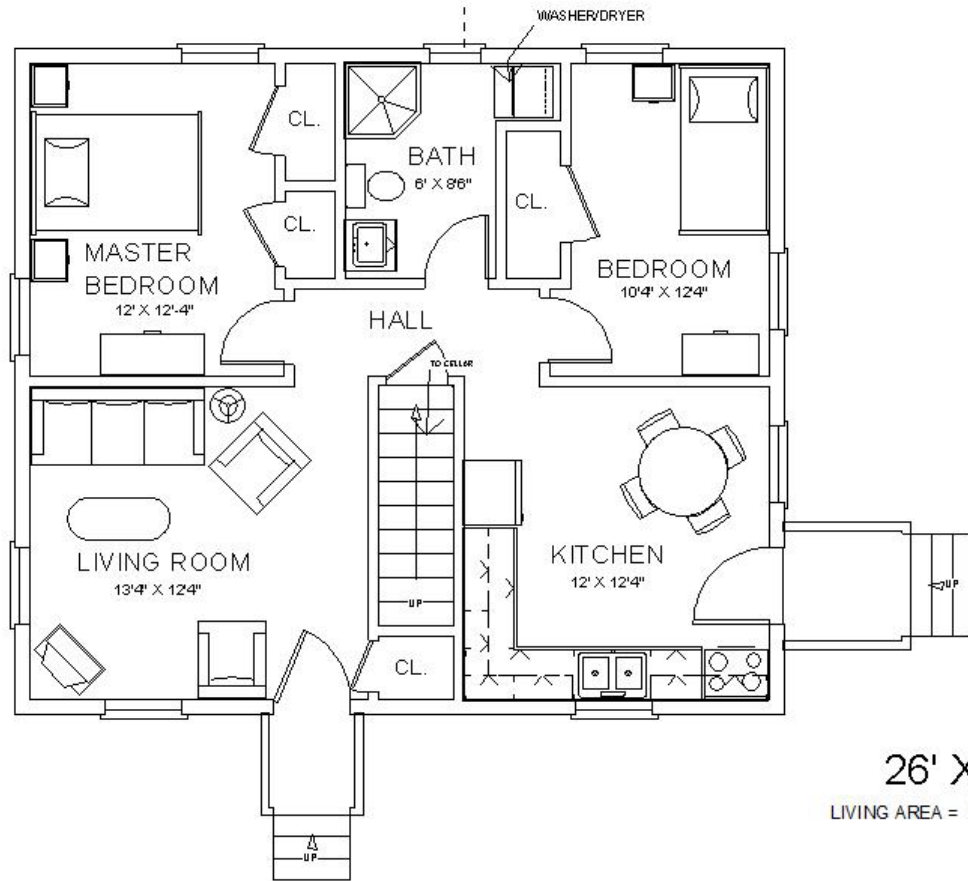

MOBILE HOME  
REPLACEMENT PROGRAM

FURNISHED  
FLOOR PLAN


MODEL 2630 FB

FIRST FLOOR LAUNDRY

DWG. #2

REV. #1

**MODEL 2836-FB**  
**3 BEDROOMS, HWBB HEAT, FULL BASEMENT**

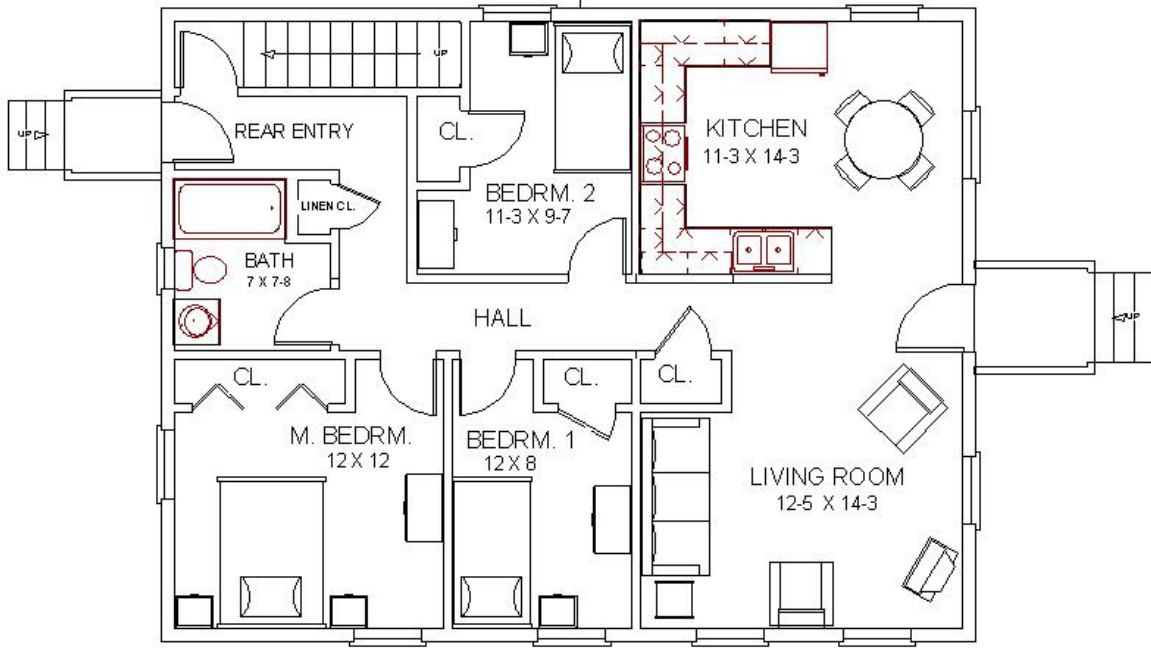


28' X 36' 1008 SQ. FT.

|                                    |                         |                  |         |
|------------------------------------|-------------------------|------------------|---------|
| MOBILE HOME<br>REPLACEMENT PROGRAM | FURNISHED<br>FLOOR PLAN | MODEL: 2836 - FB | DWG. #2 |
|------------------------------------|-------------------------|------------------|---------|


# MODEL 2842-FB

## 4 BEDROOMS, HWBB HEAT, FULL BASEMENT

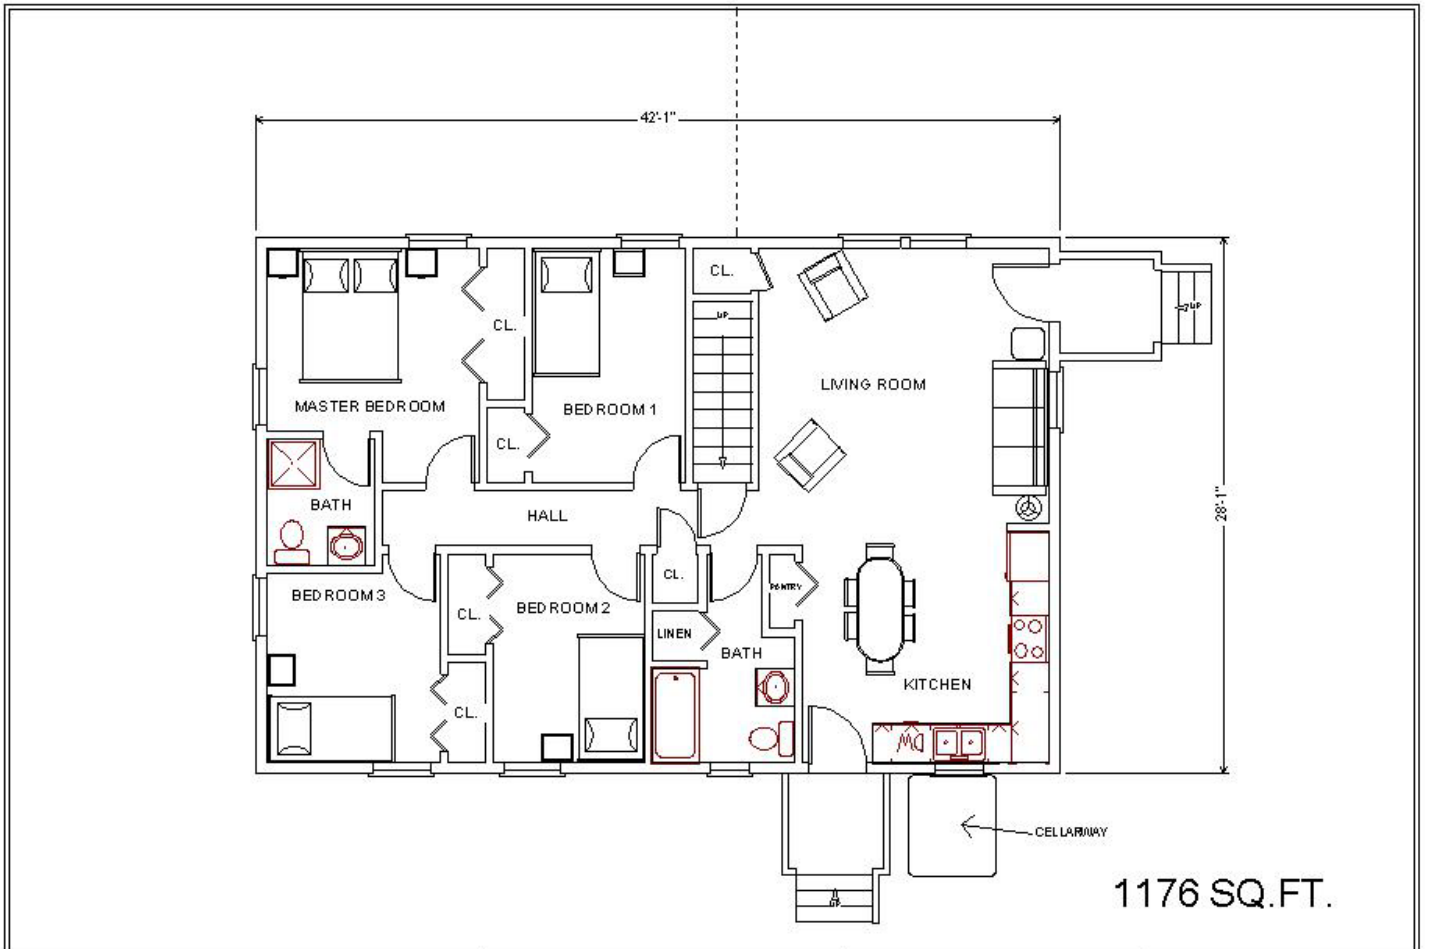

|                                    |                         |                |          |
|------------------------------------|-------------------------|----------------|----------|
| MOBILE HOME<br>REPLACEMENT PROGRAM | FURNISHED<br>FLOOR PLAN | MODEL: 2842-FB | DWG. #2  |
|                                    |                         | SCALE: NTS     | REV. # 1 |

# MODEL 2424-FB 1 BEDROOM, HWBB HEAT, FULL BASEMENT

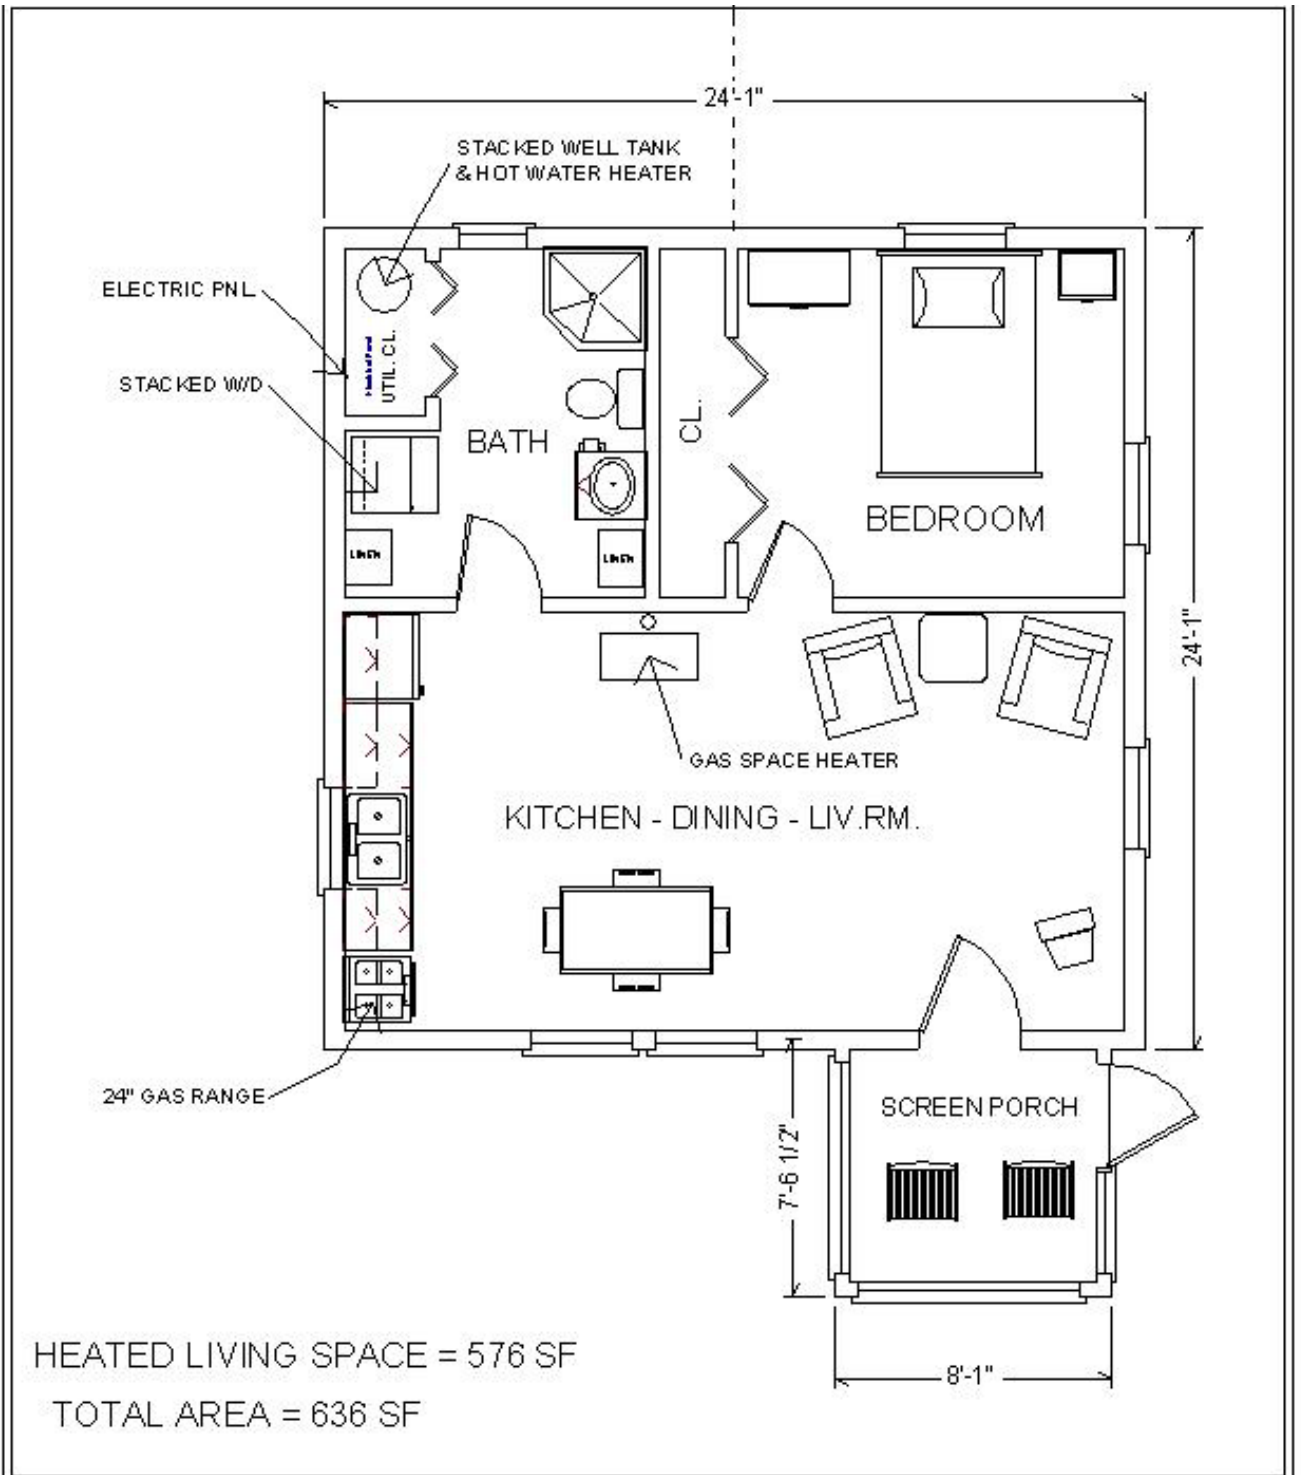

MOBILE HOME  
REPLACEMENT PROGRAM

MODEL 2424-SL

FURNISHED  
FLOOR PLAN